

CONC. STAIRS FROM

PATIO TO PORCH

- CONCRETE RETAINING WALL WITH 1" RECESS BELOW

PILASTERS BENEATH COLUMN

FLOOR BAND AND AT

BASES (TYP.)

BOLLARDS TYP. AT

PATIO AREA

RADIUSED ARCH

BETWEEN COLUMNS

AT 4" OC. (TYP.) _

2ND F.FLR.

1ST F.FLR.

BASEMENT F.FLR

POST LIGHTS (TYP.)
GOOSE NECK

SCONSE (TYP.)

WOOD GUARDRAIL

WITH PICKETS AT 4"

OC. -PAINTED(TYP.)



METAL ROOF

1 HOUR RATED SOFFIT AT NORTH ELEVATION TO ALIGN WITH EXISTING

BETWEEN

- ZEPEDDIE'S TAKEOUT WINDOW

[\] CONC. STAIRS

\ ROOF SUPPORT

BRACKETS

BUILDING 1 & 2

McCLURE

EAST BUILDING ELEVATION

SCALE: \(\frac{1}{4} \) = 1'-0"

CONCRETE RETAINING

WALL WITH EXPOSED

INDICATED

BASEMENT BELOW GRADE INDICATED

DASHED

FLOOR AND PILASTERS AS

SIGN

STAIR "2


BEYOND


PLANTER


BESIDE STAIR

ELEVATOR BEYOND

THESE DOCUMENTS AND THE DESIGN CONTAINED THEREIN, ARE INSTRUMENTS OF SERVICE FOR USE SOLEY WITH RESPECT TO THIS PROJECT. THE DESIGNER SHALL RETAIN ALL COMMON LAW, STATUTORY AND OTHER RESERVED RIGHTS, INCLUDING THE COPYRIGHT. THE OWNER SHALL NOT REUSE OR PERMIT THE REUSE OF THE DESIGNER'S DOCUMENTS EXCEPT BY MUTUAL AGREEMENT IN WRITING.

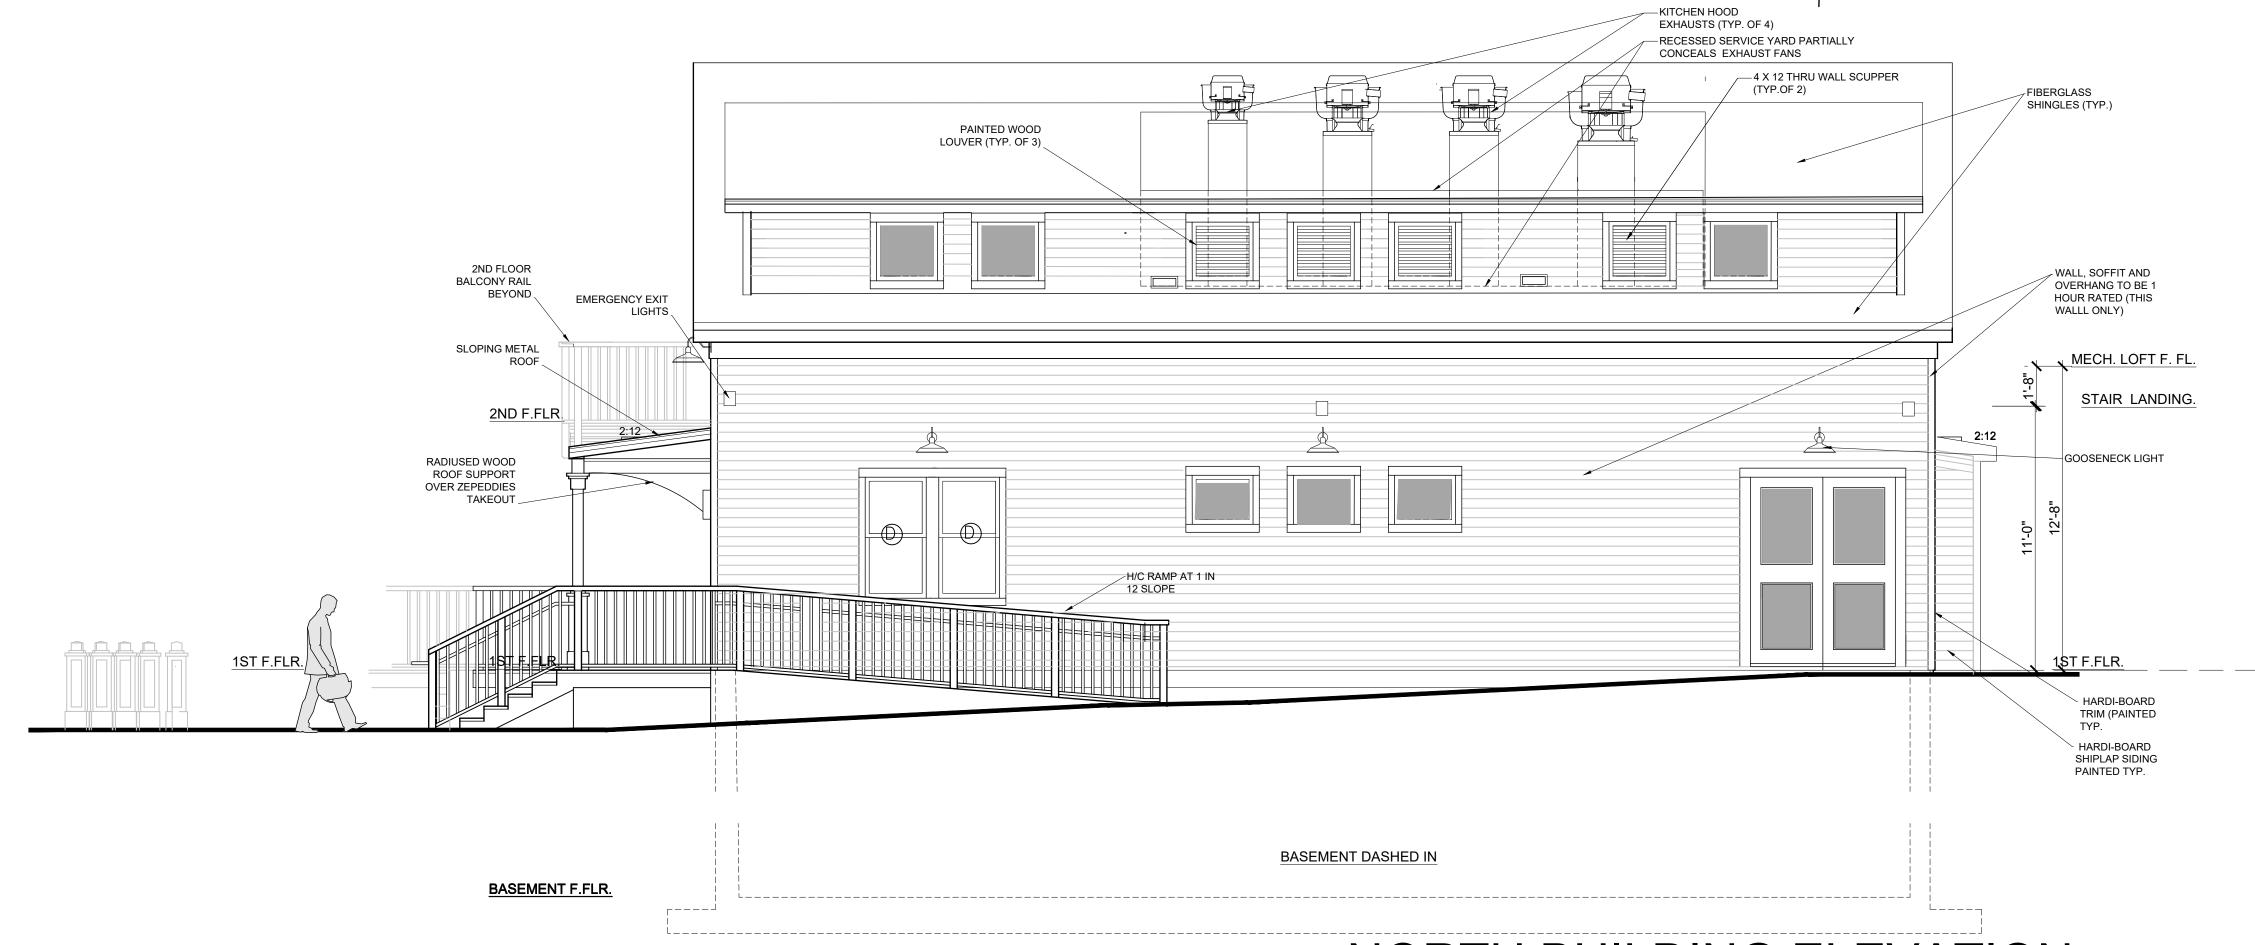

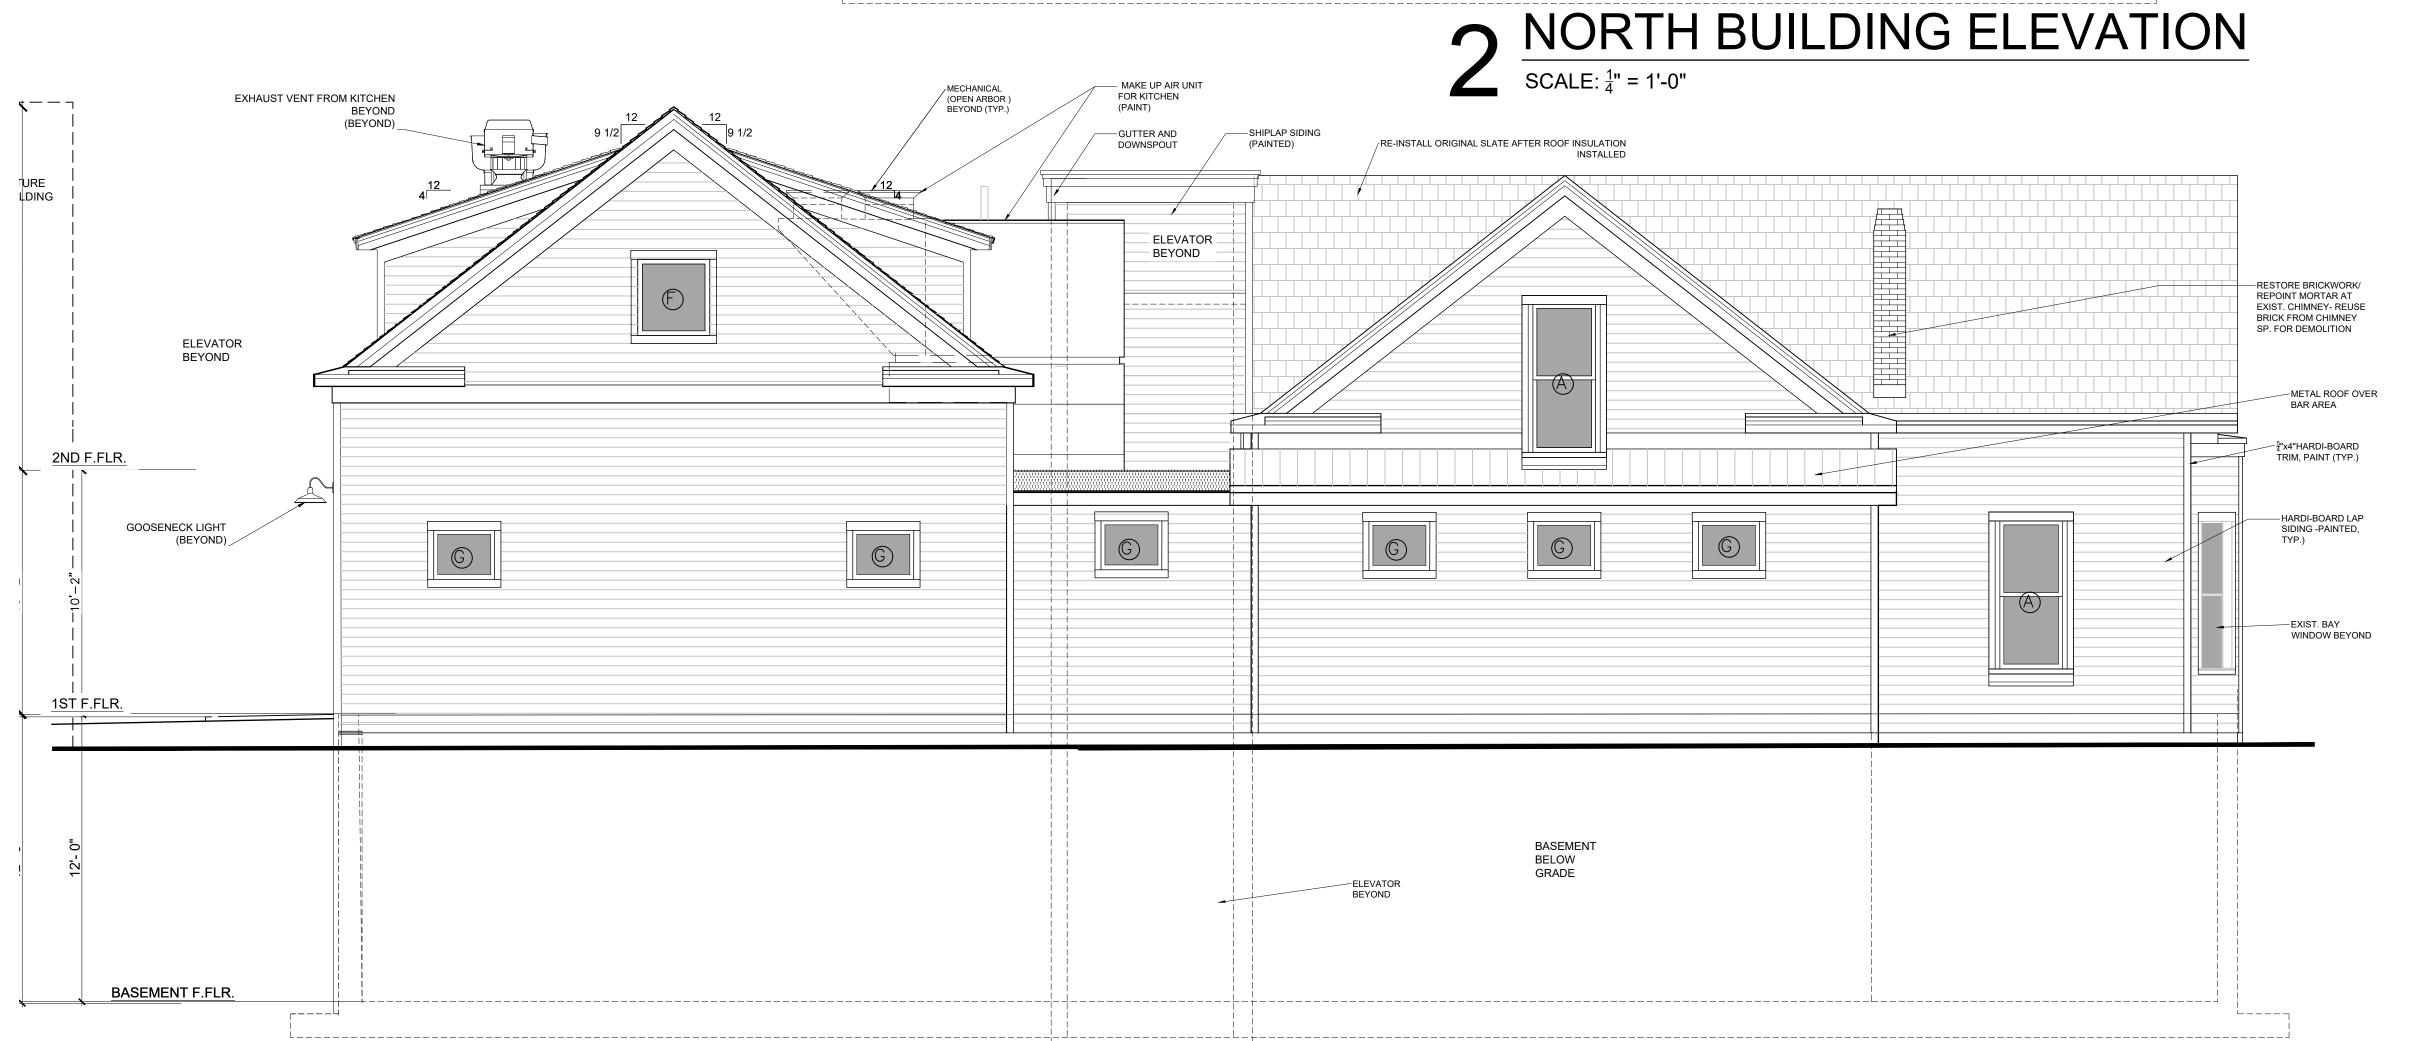

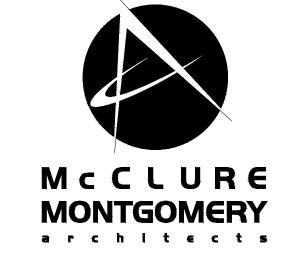

 2108 South Boulevard.
 Suite110

 Charlotte , N. C.
 28203

 Phone:
 7 0 4 3 3 2 6 7 6 3

 Fax :
 7 0 4 3 3 4 0 2 6 2

CONVOY CORNOS

SEALS

MARVIN GROVE

ISSUE 11.02.24 REZONING

REVISION

HEET TITLE

BUILDING ELEVATIONS

SHEET NO

A2.

THESE DOCUMENTS AND THE DESIGN CONTAINED THEREIN, ARE INSTRUMENTS OF SERVICE FOR USE SOLEY WITH RESPECT TO THIS PROJECT. THE DESIGNER SHALL RETAIN ALL COMMON LAW, STATUTORY AND OTHER RESERVED RIGHTS, INCLUDING THE COPYRIGHT. THE OWNER SHALL NOT REUSE OR PERMIT THE REUSE OF THE DESIGNER'S DOCUMENTS EXCEPT BY MUTUAL AGREEMENT IN WRITING.