

NOT FOR
CONSTRUCTION

SEALS

BUILDING 2
MARVIN GROVE
9908 NEW TOWN RD.
MARVIN, NC 28173

ISSUE
04.02.2024
PRELIMINARY DESIGN -
PROCESS SET

REVISION

SHEET TITLE
ELEVATIONS

SHEET NO


A2.0

THESE DOCUMENTS AND THE DESIGN CONTAINED THEREIN, ARE INSTRUMENTS OF SERVICE FOR USE SOLELY WITH RESPECT TO THIS PROJECT. THE DESIGNER SHALL RETAIN ALL COMMON LAW, STATUTORY AND OTHER RESERVED RIGHTS, INCLUDING THE COPYRIGHT. THE OWNER SHALL NOT REUSE OR PERMIT THE REUSE OF THE DESIGNER'S DOCUMENTS EXCEPT BY MUTUAL AGREEMENT IN WRITING.



4 WEST ELEVATION

SCALE: 1/8"=1'-0"

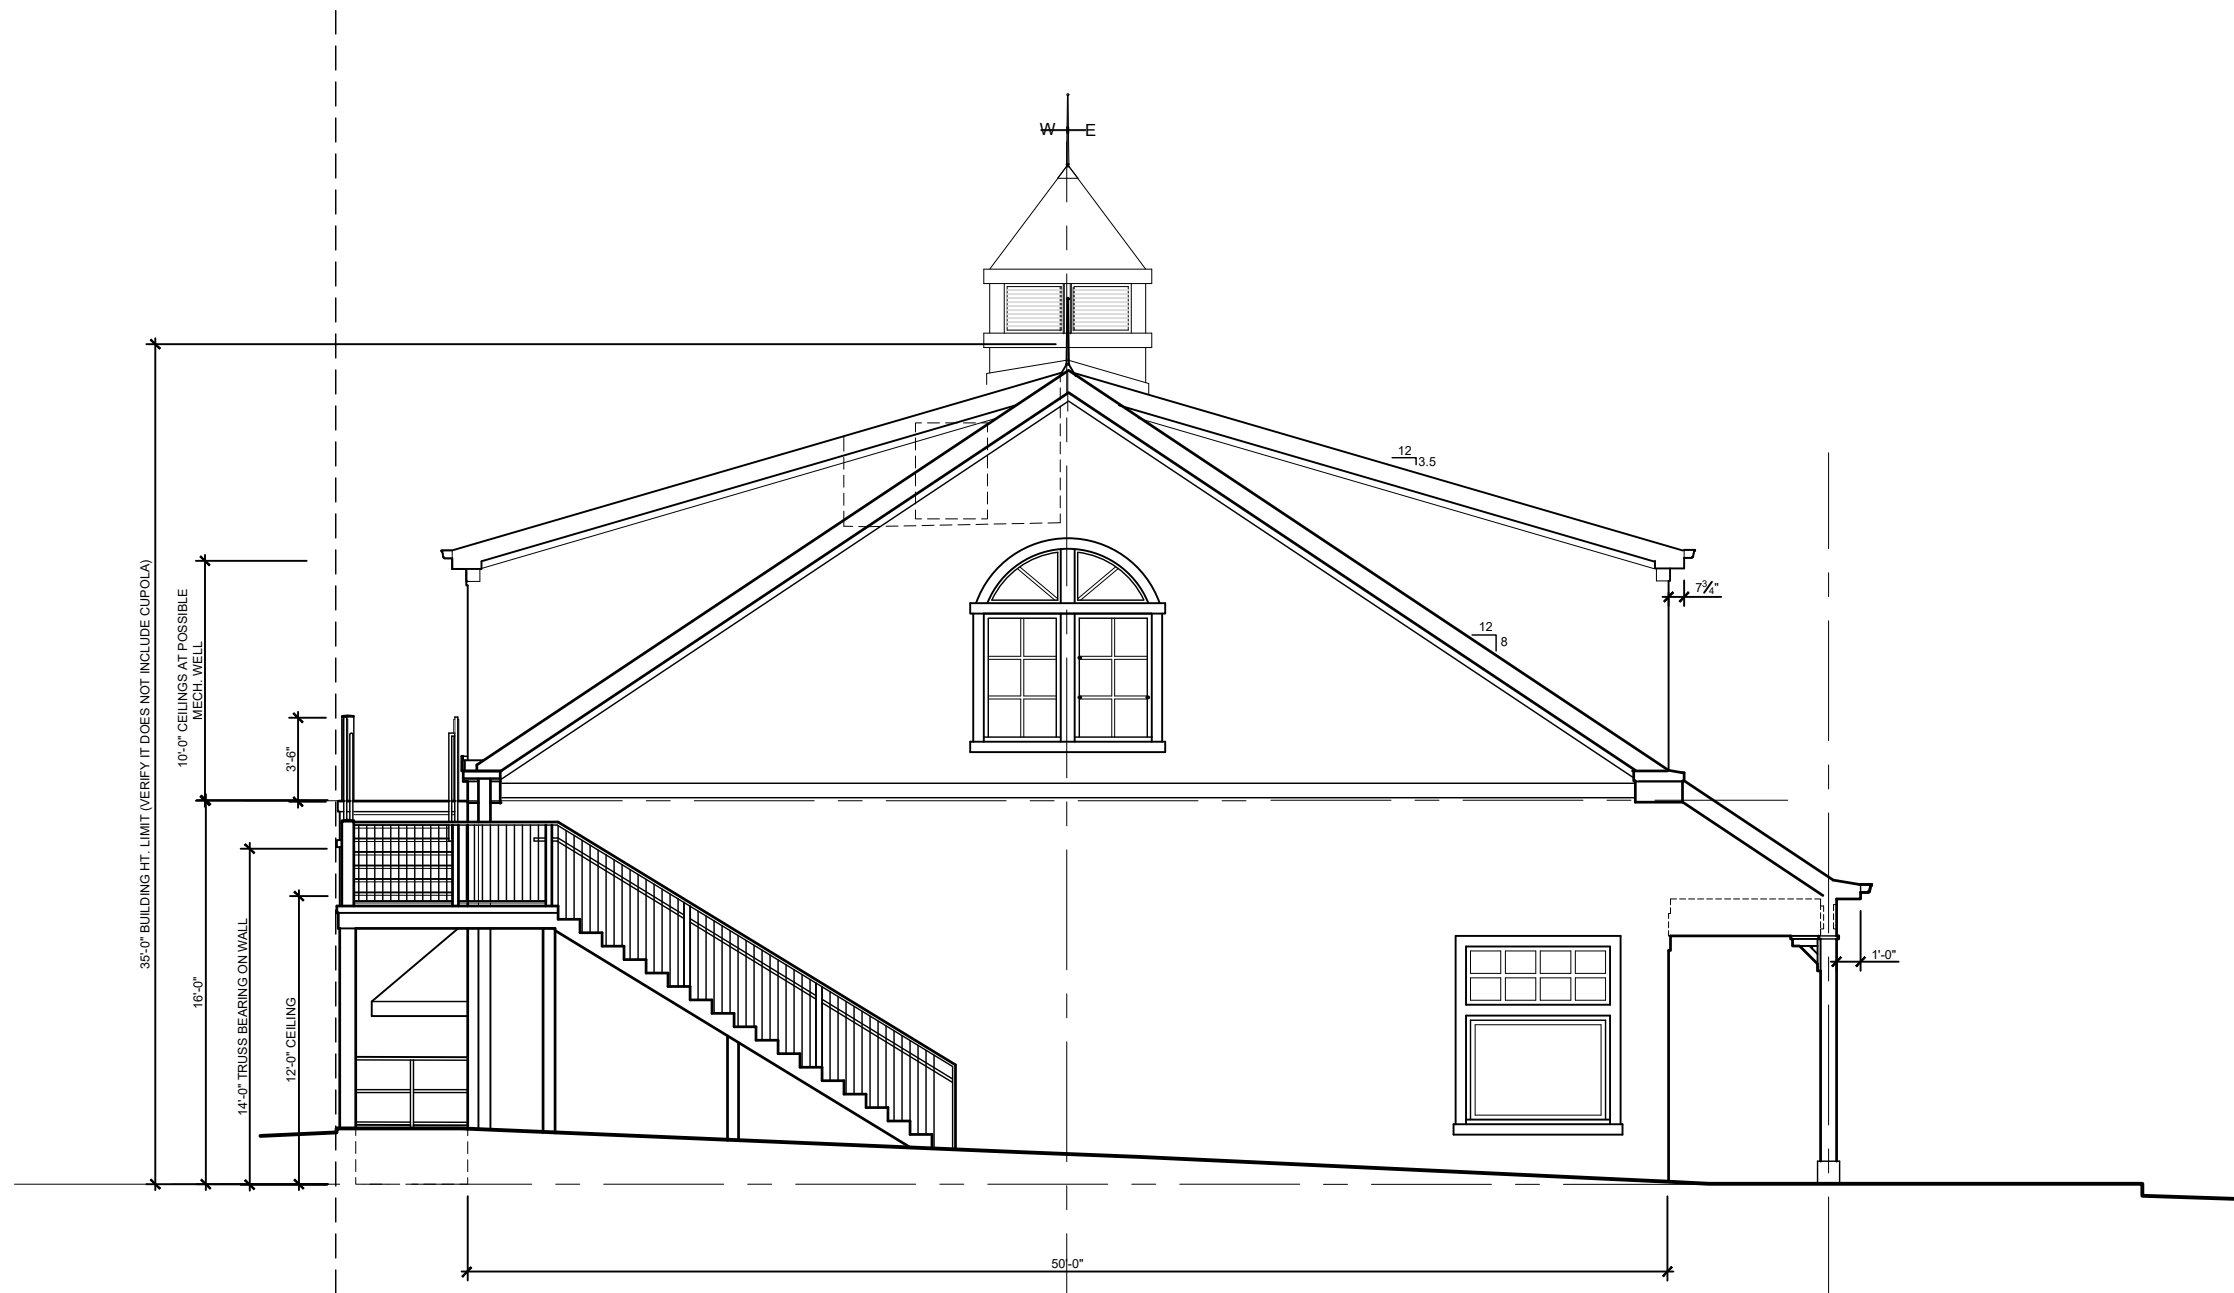

2 SOUTH ELEVATION

SCALE: 1/8"=1'-0"




5 BUILDING COLOR & MATERIALS
SHOWN IN PREVIOUS SUBMISSIONS
WILL REMAIN THE SAME.



3 EAST ELEVATION

SCALE: 1/8"=1'-0"

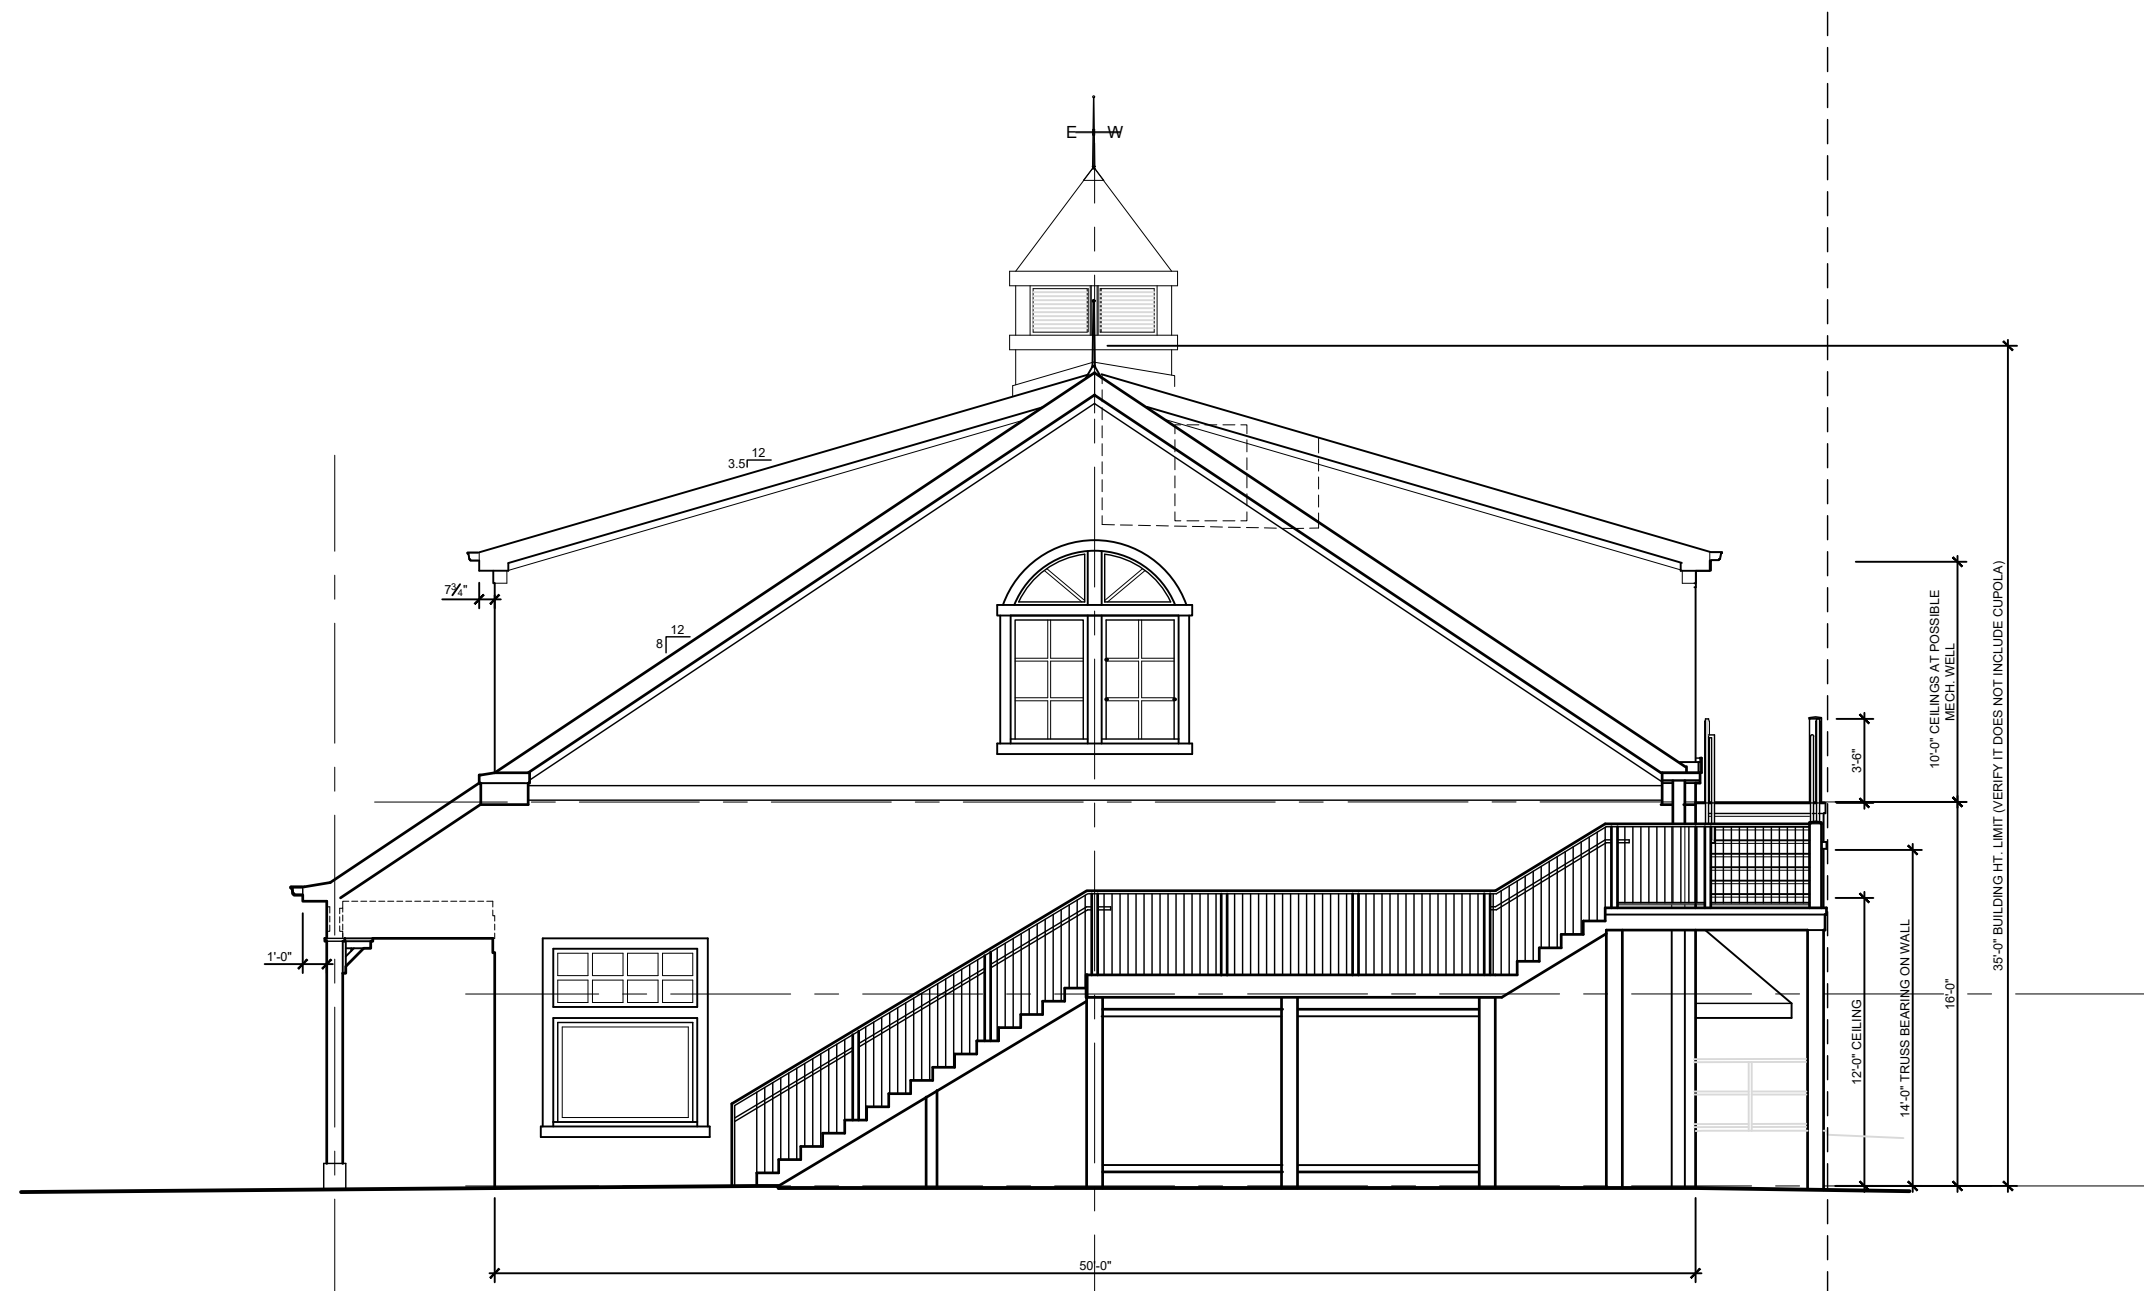

1 NORTH ELEVATION

SCALE: 1/8"=1'-0"