
## Exhibit D-3

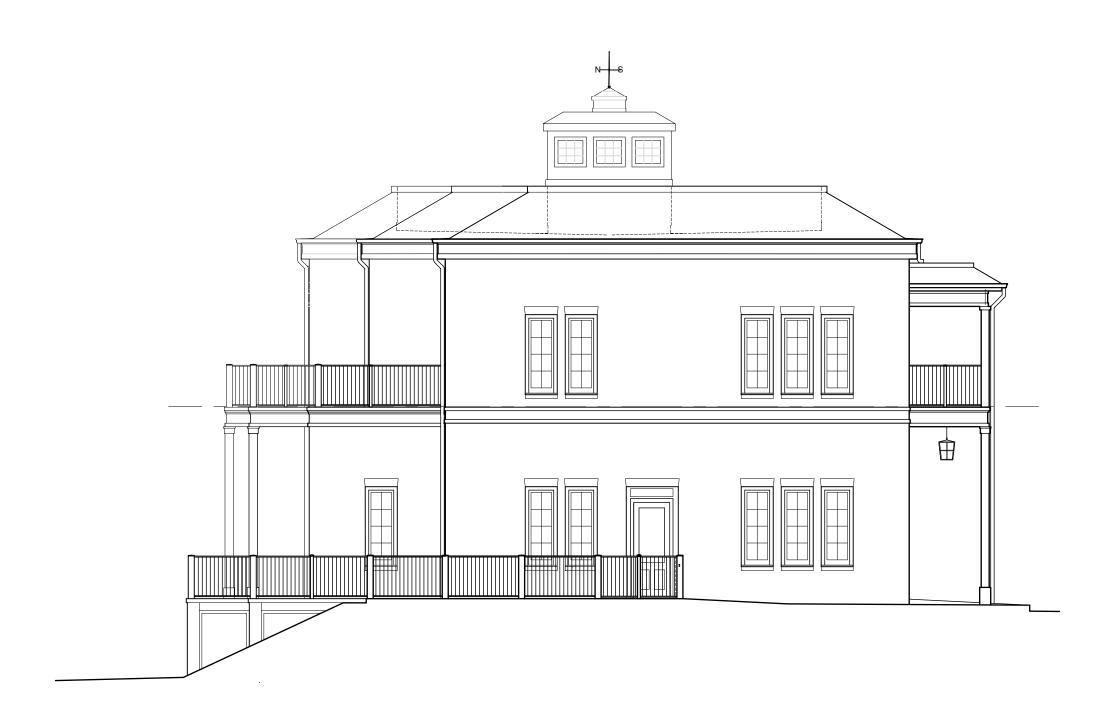

4 WEST ELEVATION
SCALE: 1/8"=1'-0"



3 EAST ELEVATION SCALE: 1/8"=1'-0"



## BUILDING COLOR & MATERIALS SHOWN IN PREVIOUS SUBMISSIONS WILL REMAIN THE SAME.



2 SOUTH ELEVATION
SCALE: 1/8"=1'-0"



1 NORTH ELEVATION
SCALE: 1/8"=1'-0"

McCLURE
MONTGOMERY

Trchitects

2108 South Boulevard.
Charlotte, N.C.
Phone:
Fax:

2108 South Boulevard.
Charlotte, N.C.
28203
704 332 6763
704 334 0262

CONVOYCYOR

SEALS

BUILDING 3
MARVIN GROVE

ISSUE 104.0121.2200224 SCRIEZIOANINOCEDESIGN -PROPORESCASION

REVISION

SHEET TITLE

ELEVATIONS

A2.0

THESE DOCUMENTS AND THE DESIGN CONTAINED THEREIN, ARE INSTRUMENTS OF SERVICE FOR USE SOLEY WITH RESPECT TO THIS PROJECT. THE DESIGNER SHALL RETAIN ALL COMMON LAW, STATUTORY AND OTHER RESERVED RIGHTS, INCLUDING THE COPYRIGHT. THE OWNER SHALL NOT REUSE OR PERMIT THE REUSE OF THE DESIGNER'S DOCUMENTS EXCEPT BY MUTUAL AGREEMENT IN WRITING.