

Dewberry Engineers Inc.
9300 Harris Corners Pkwy - Suite 220
Charlotte, NC 28269
Phone: 704.509.9918
Fax: 704.509.9937
www.dewberry.com
NCBELS #F-0929
NCBOLA #C-478

VILLAGE OF MARVIN SIDEWALK

INSTRUCTION DRAWINGS
VILLAGE OF MARVIN
MARVIN, NORTH CAROLINA

SEAL

**PRELIMINARY
DO NOT USE FOR
CONSTRUCTION**

KEY PLAN:

SCALE: 1" = 200'

[illegible]

NO.	DATE	BY	DESCRIPTION

DRAWN BY RR

APPROVED BY TMM

— CHECKED BY PK

DATE 06/28/2024

TITLE

OVERALL SITE PLAN



DEI PROJECT NO: 50181570
TIP PROJECT NO: BL-0012

SHEET NO. _____

C2.00



Know what's **below**.
Call before you dig.

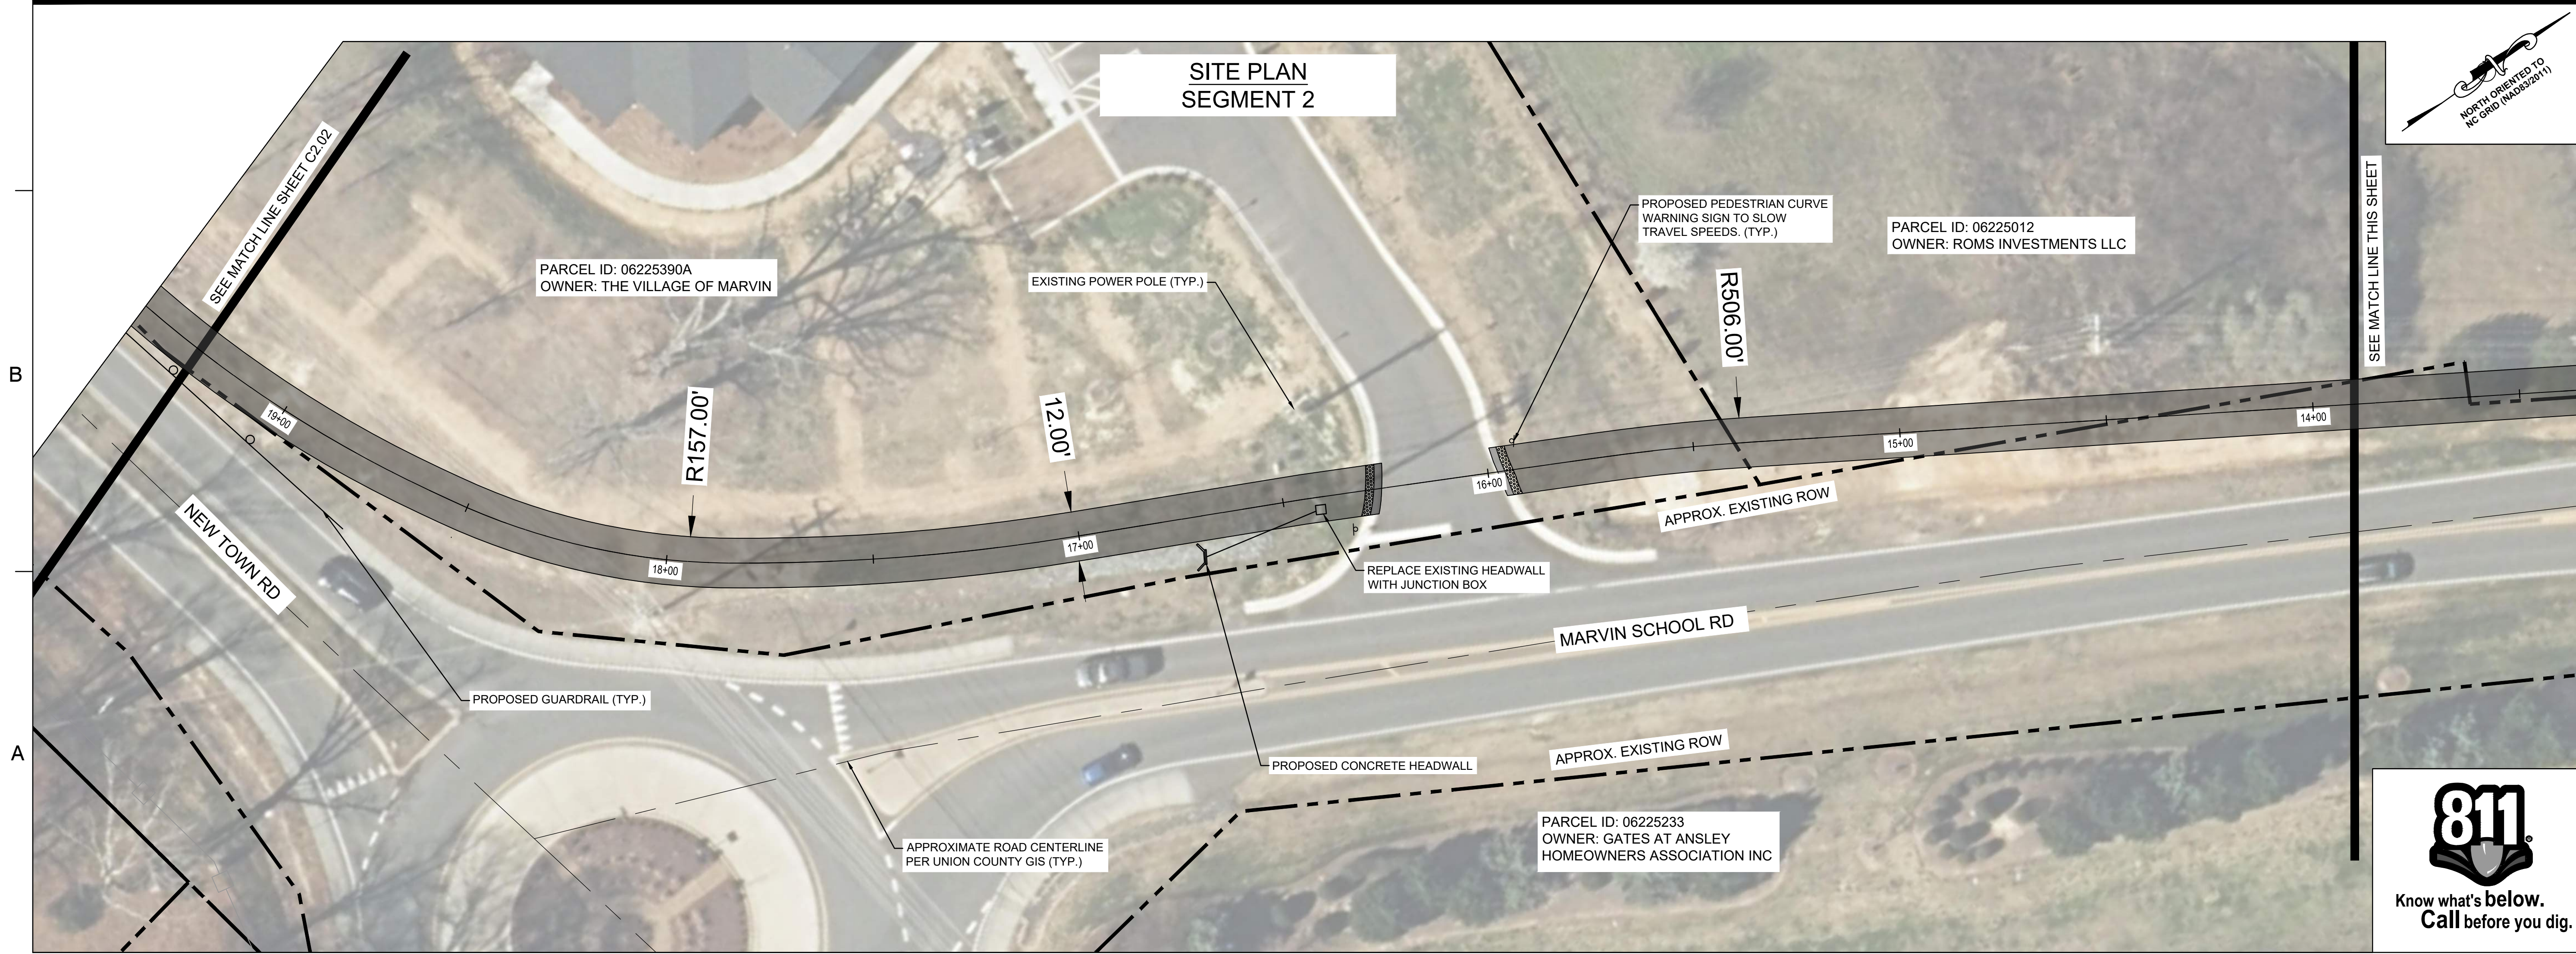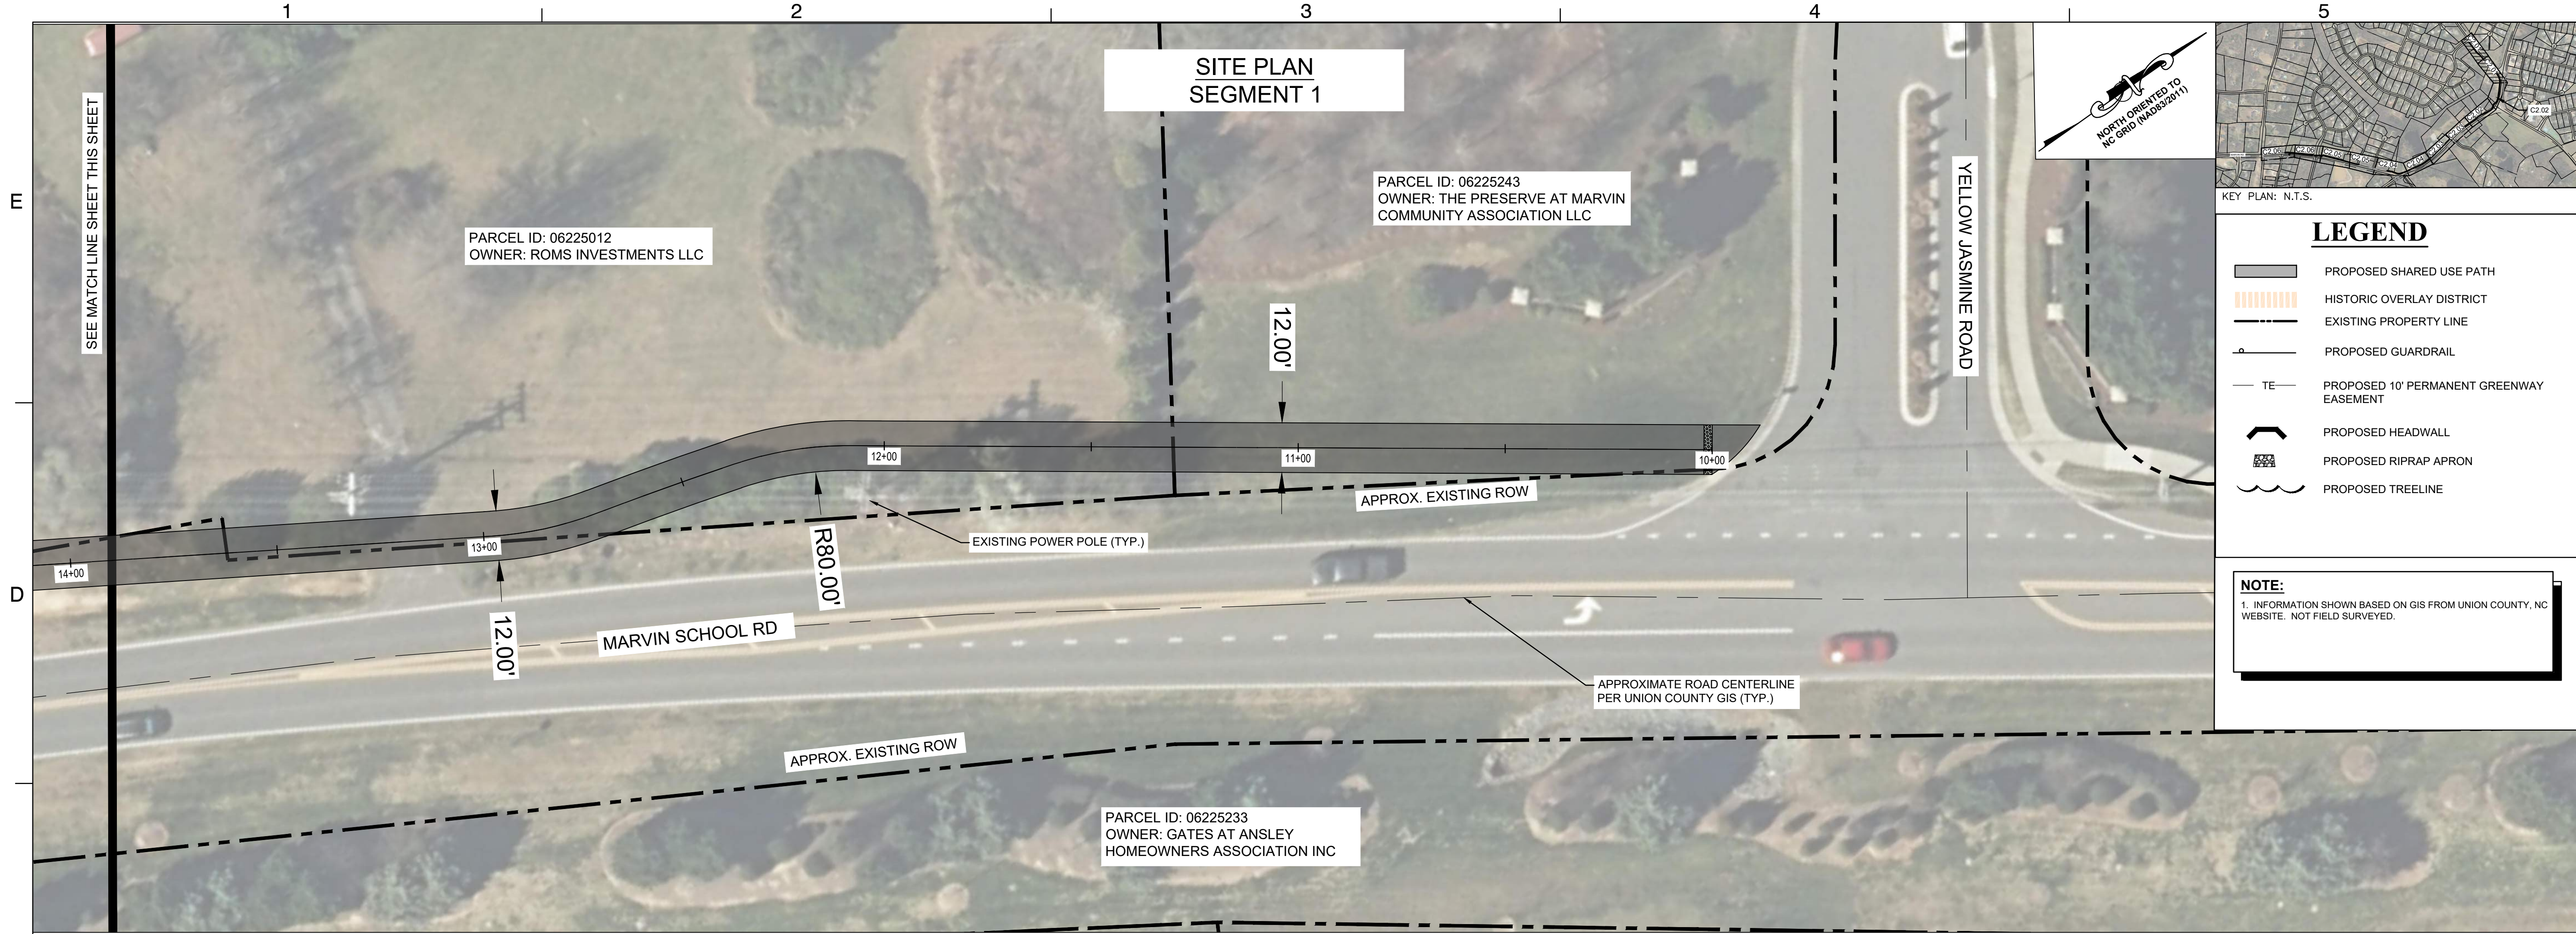

- LEGEND**
- PROPOSED SHARED USE PATH
 - HISTORIC OVERLAY DISTRICT
 - EXISTING PROPERTY LINE
 - PROPOSED GUARDRAIL
 - PROPOSED 10' PERMANENT GREENWAY EASEMENT
 - PROPOSED HEADWALL
 - PROPOSED RIPRAP APRON
 - PROPOSED TREELINE

NOTE:
1. INFORMATION SHOWN BASED ON GIS FROM UNION COUNTY, NC WEBSITE. NOT FIELD SURVEYED.



Dewberry Engineers Inc.
6500 Harris Corners Pkwy - Suite 220
Charlotte, NC 28269
Phone: 704.509.9918
Fax: 704.509.9937
www.dewberry.com
NCBELS #F-0629
NCBOLA #C-478

VILLAGE OF MARVIN SIDEWALK

25% CONSTRUCTION DRAWINGS

VILLAGE OF MARVIN
MARVIN, NORTH CAROLINA

SEAL

PRELIMINARY
DO NOT USE FOR
CONSTRUCTION

KEY PLAN:

SCALE: 1" = 20'



REVISIONS

NO.	DATE	BY	DESCRIPTION

DRAWN BY: RR
APPROVED BY: TMM
CHECKED BY: PK
DATE: 06/28/2024
TITLE:

SITE PLAN
(SHEET 1 OF 6)


DEI PROJECT NO: 50181570
TIP PROJECT NO: BL-0012

SHEET NO.



Know what's below.
Call before you dig.

C2.01

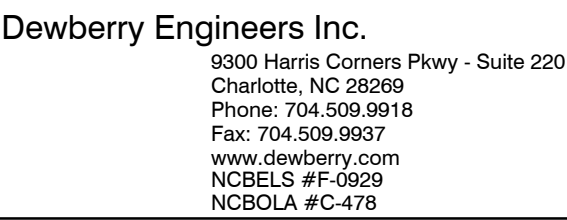

25% CONSTRUCTION DRAWINGS

PRELIMINARY
DO NOT USE FOR
CONSTRUCTION

KEY PLAN:

REVISIONS			
NO.	DATE	BY	DESCRIPTION



TITLE

DEI PROJECT NO: 50181570
TIP PROJECT NO: BL-0012

SHEET NO

C2.04



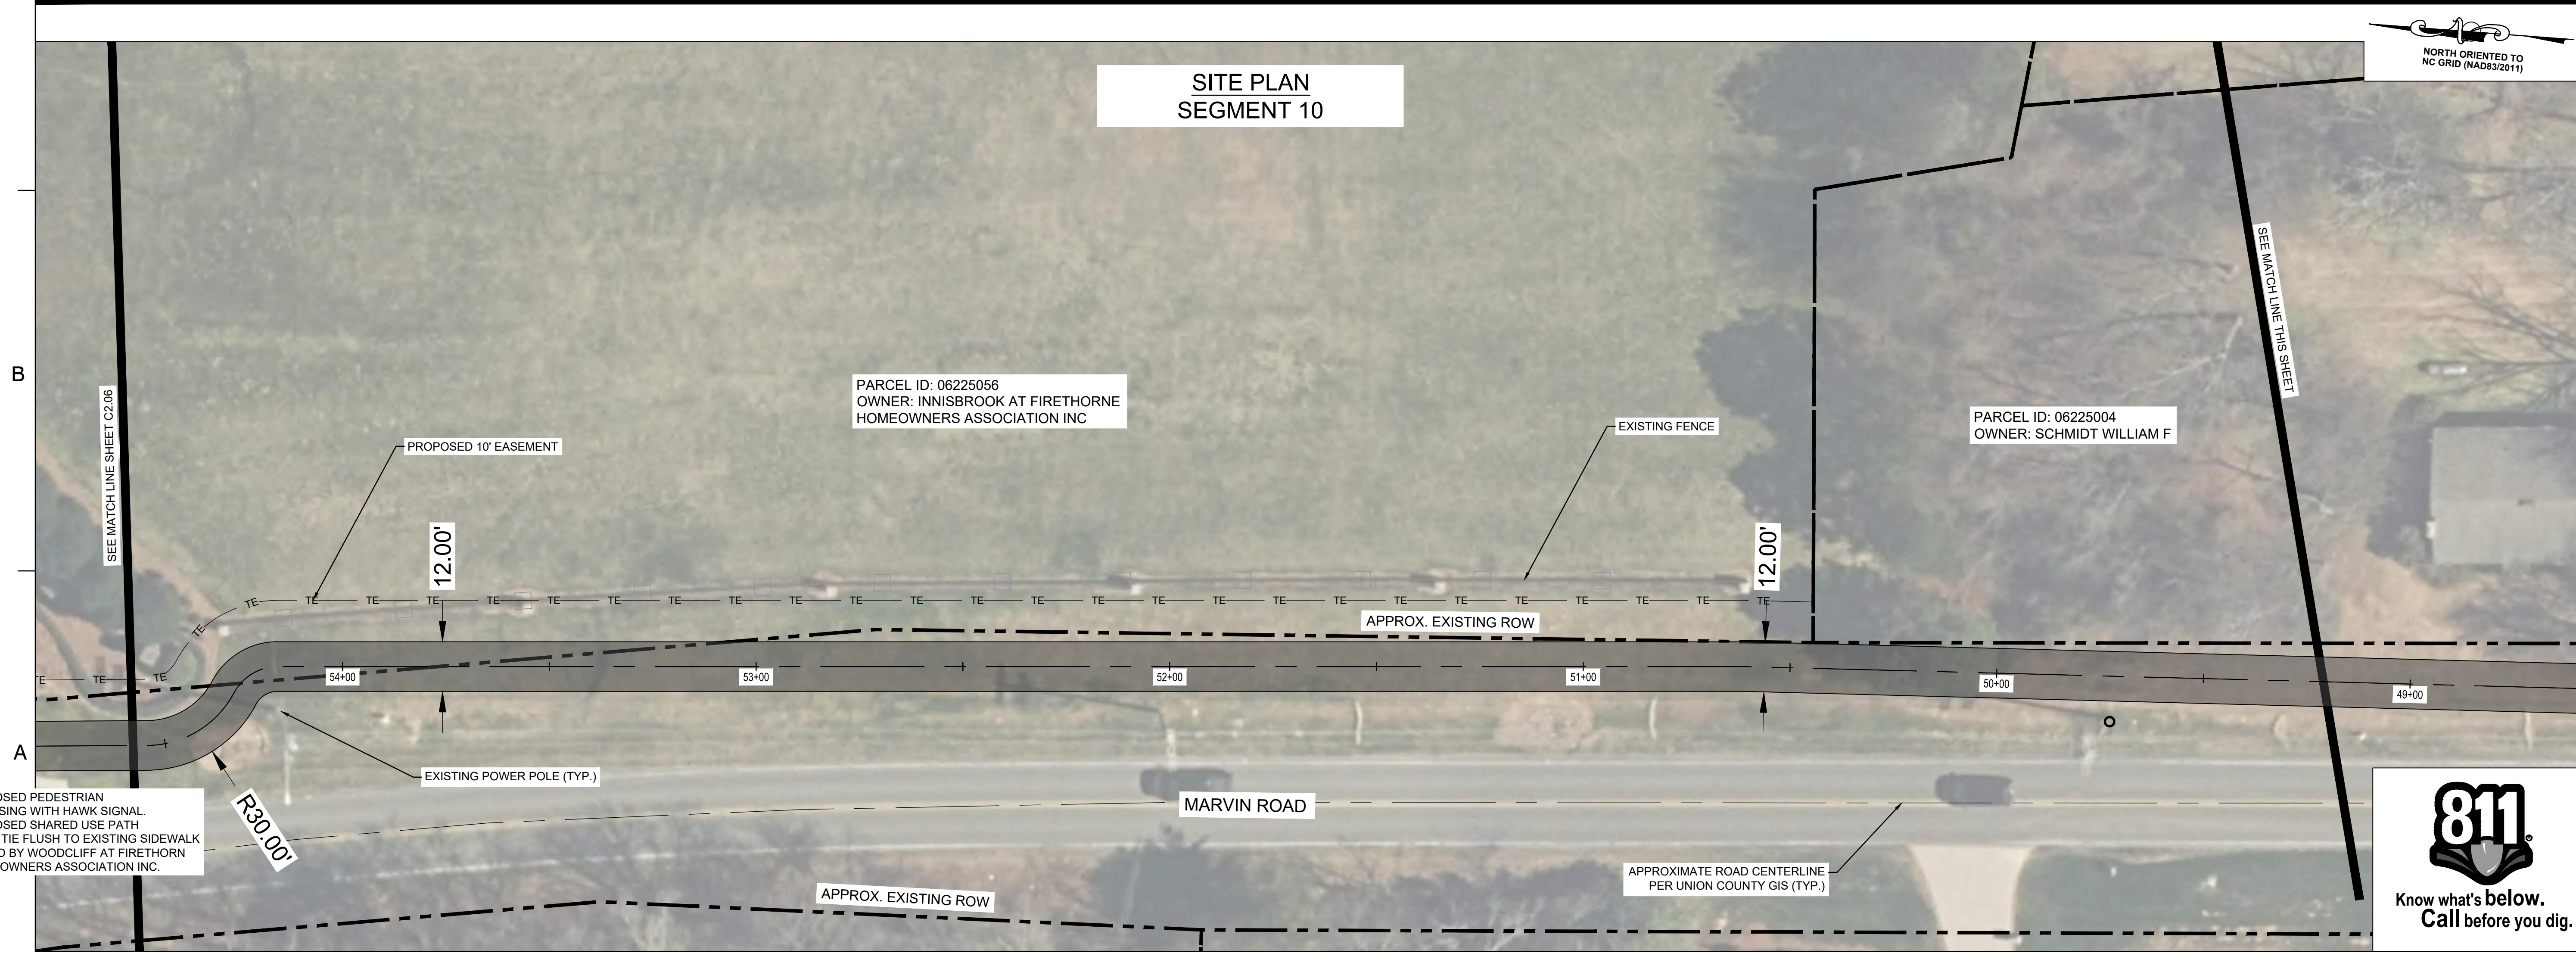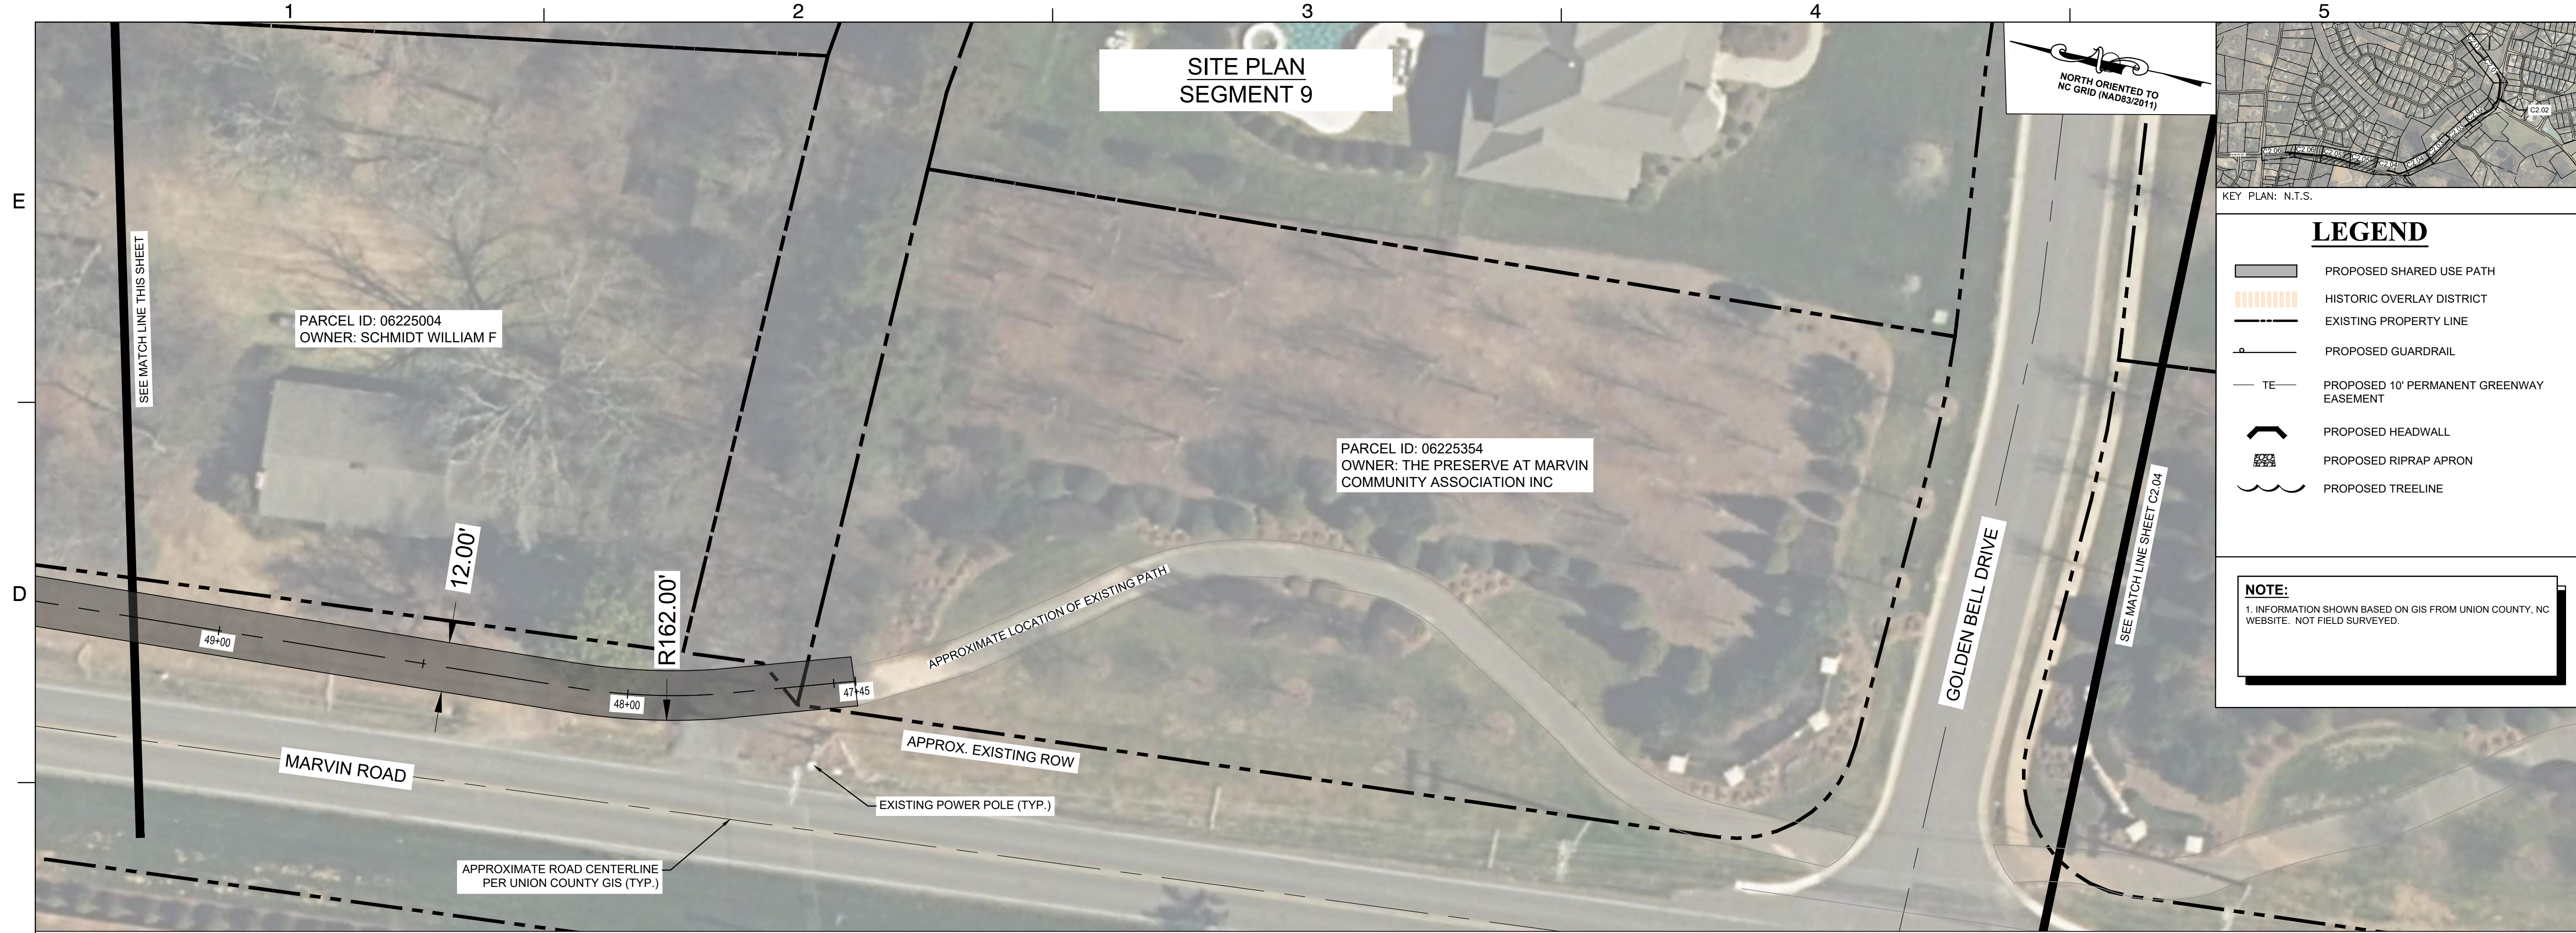

Dewberry Engineers Inc.
6500 Harris Corners Pkwy - Suite 220
Charlotte, NC 28269
Phone: 704.509.9918
Fax: 704.509.9937
www.dewberry.com
NCBELS #F-0029
NCBOLA #C-478

VILLAGE OF MARVIN SIDEWALK

25% CONSTRUCTION DRAWINGS

VILLAGE OF MARVIN
MARVIN, NORTH CAROLINA

SEAL

PRELIMINARY
DO NOT USE FOR
CONSTRUCTION

KEY PLAN:

SCALE: 1" = 20'

0' 20' 40'

REVISIONS

NO.	DATE	BY	DESCRIPTION

DRAWN BY: RR

APPROVED BY: TMM

CHECKED BY: PK

DATE: 06/28/2024


TITLE:

SITE PLAN
(SHEET 5 OF 6)

DEI PROJECT NO: 50181570
TIP PROJECT NO: BL-0012

SHEET NO.

C2.05

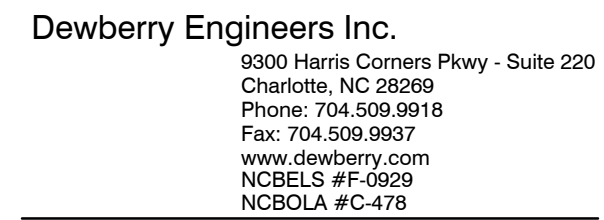

VILLAGE OF MARVIN SIDEWALK

25% CONSTRUCTION DRAWINGS

VILLAGE OF MARVIN
MARVIN, NORTH CAROLINA

SEAL

PRELIMINARY
DO NOT USE FOR
CONSTRUCTION

KEY PLAN:

SCALE: 1" = 20'



REVISONS			
NO.	DATE	BY	DESCRIPTION

DRAWN BY	RR
APPROVED BY	TMM
CHECKED BY	PK
DATE	06/28/2024
<hr/>	
TITLE	

SITE PLAN
(SHEET 6 OF 6)

DEI PROJECT NO: 50181570
TIP PROJECT NO: BL-0012

SHEET NO.

C2.06



Know what's **below**.
Call before you dig.

